


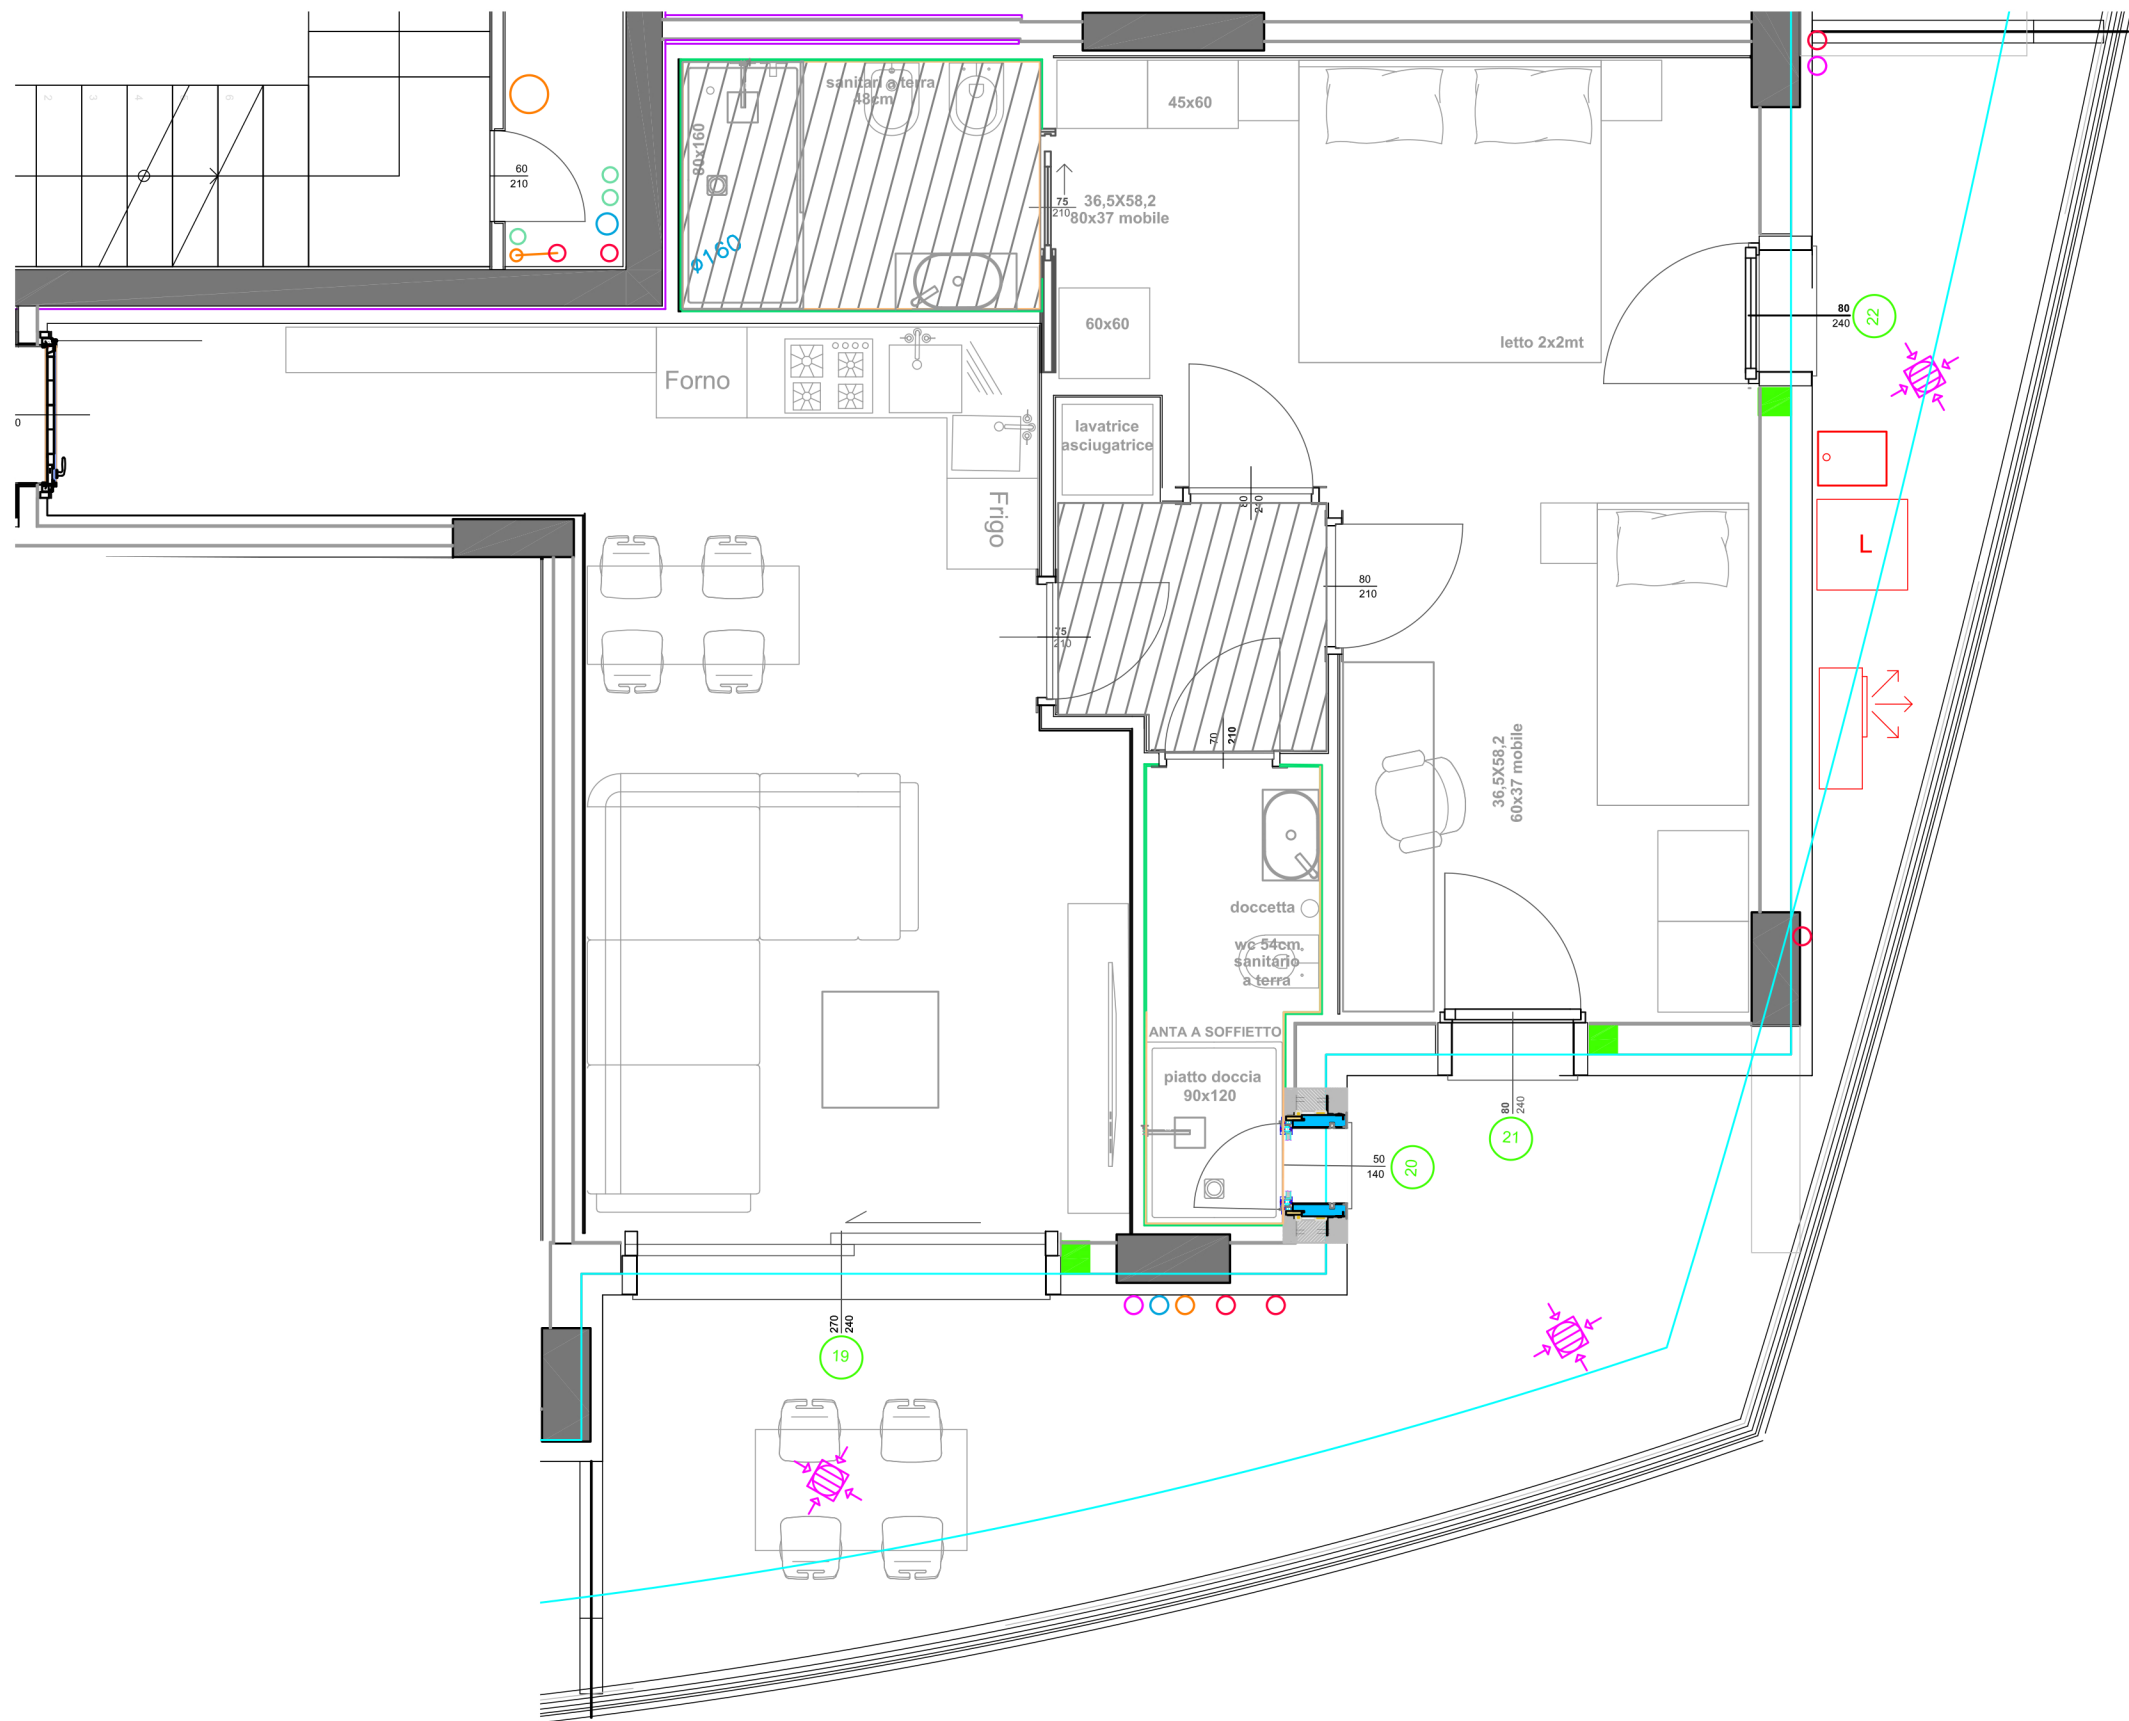

PROJECT: CALATA
DUILIO 52

TITLE: PLANIMETRIA

SCALA	1:50	Rev:
DATA	26/09/2025	

